






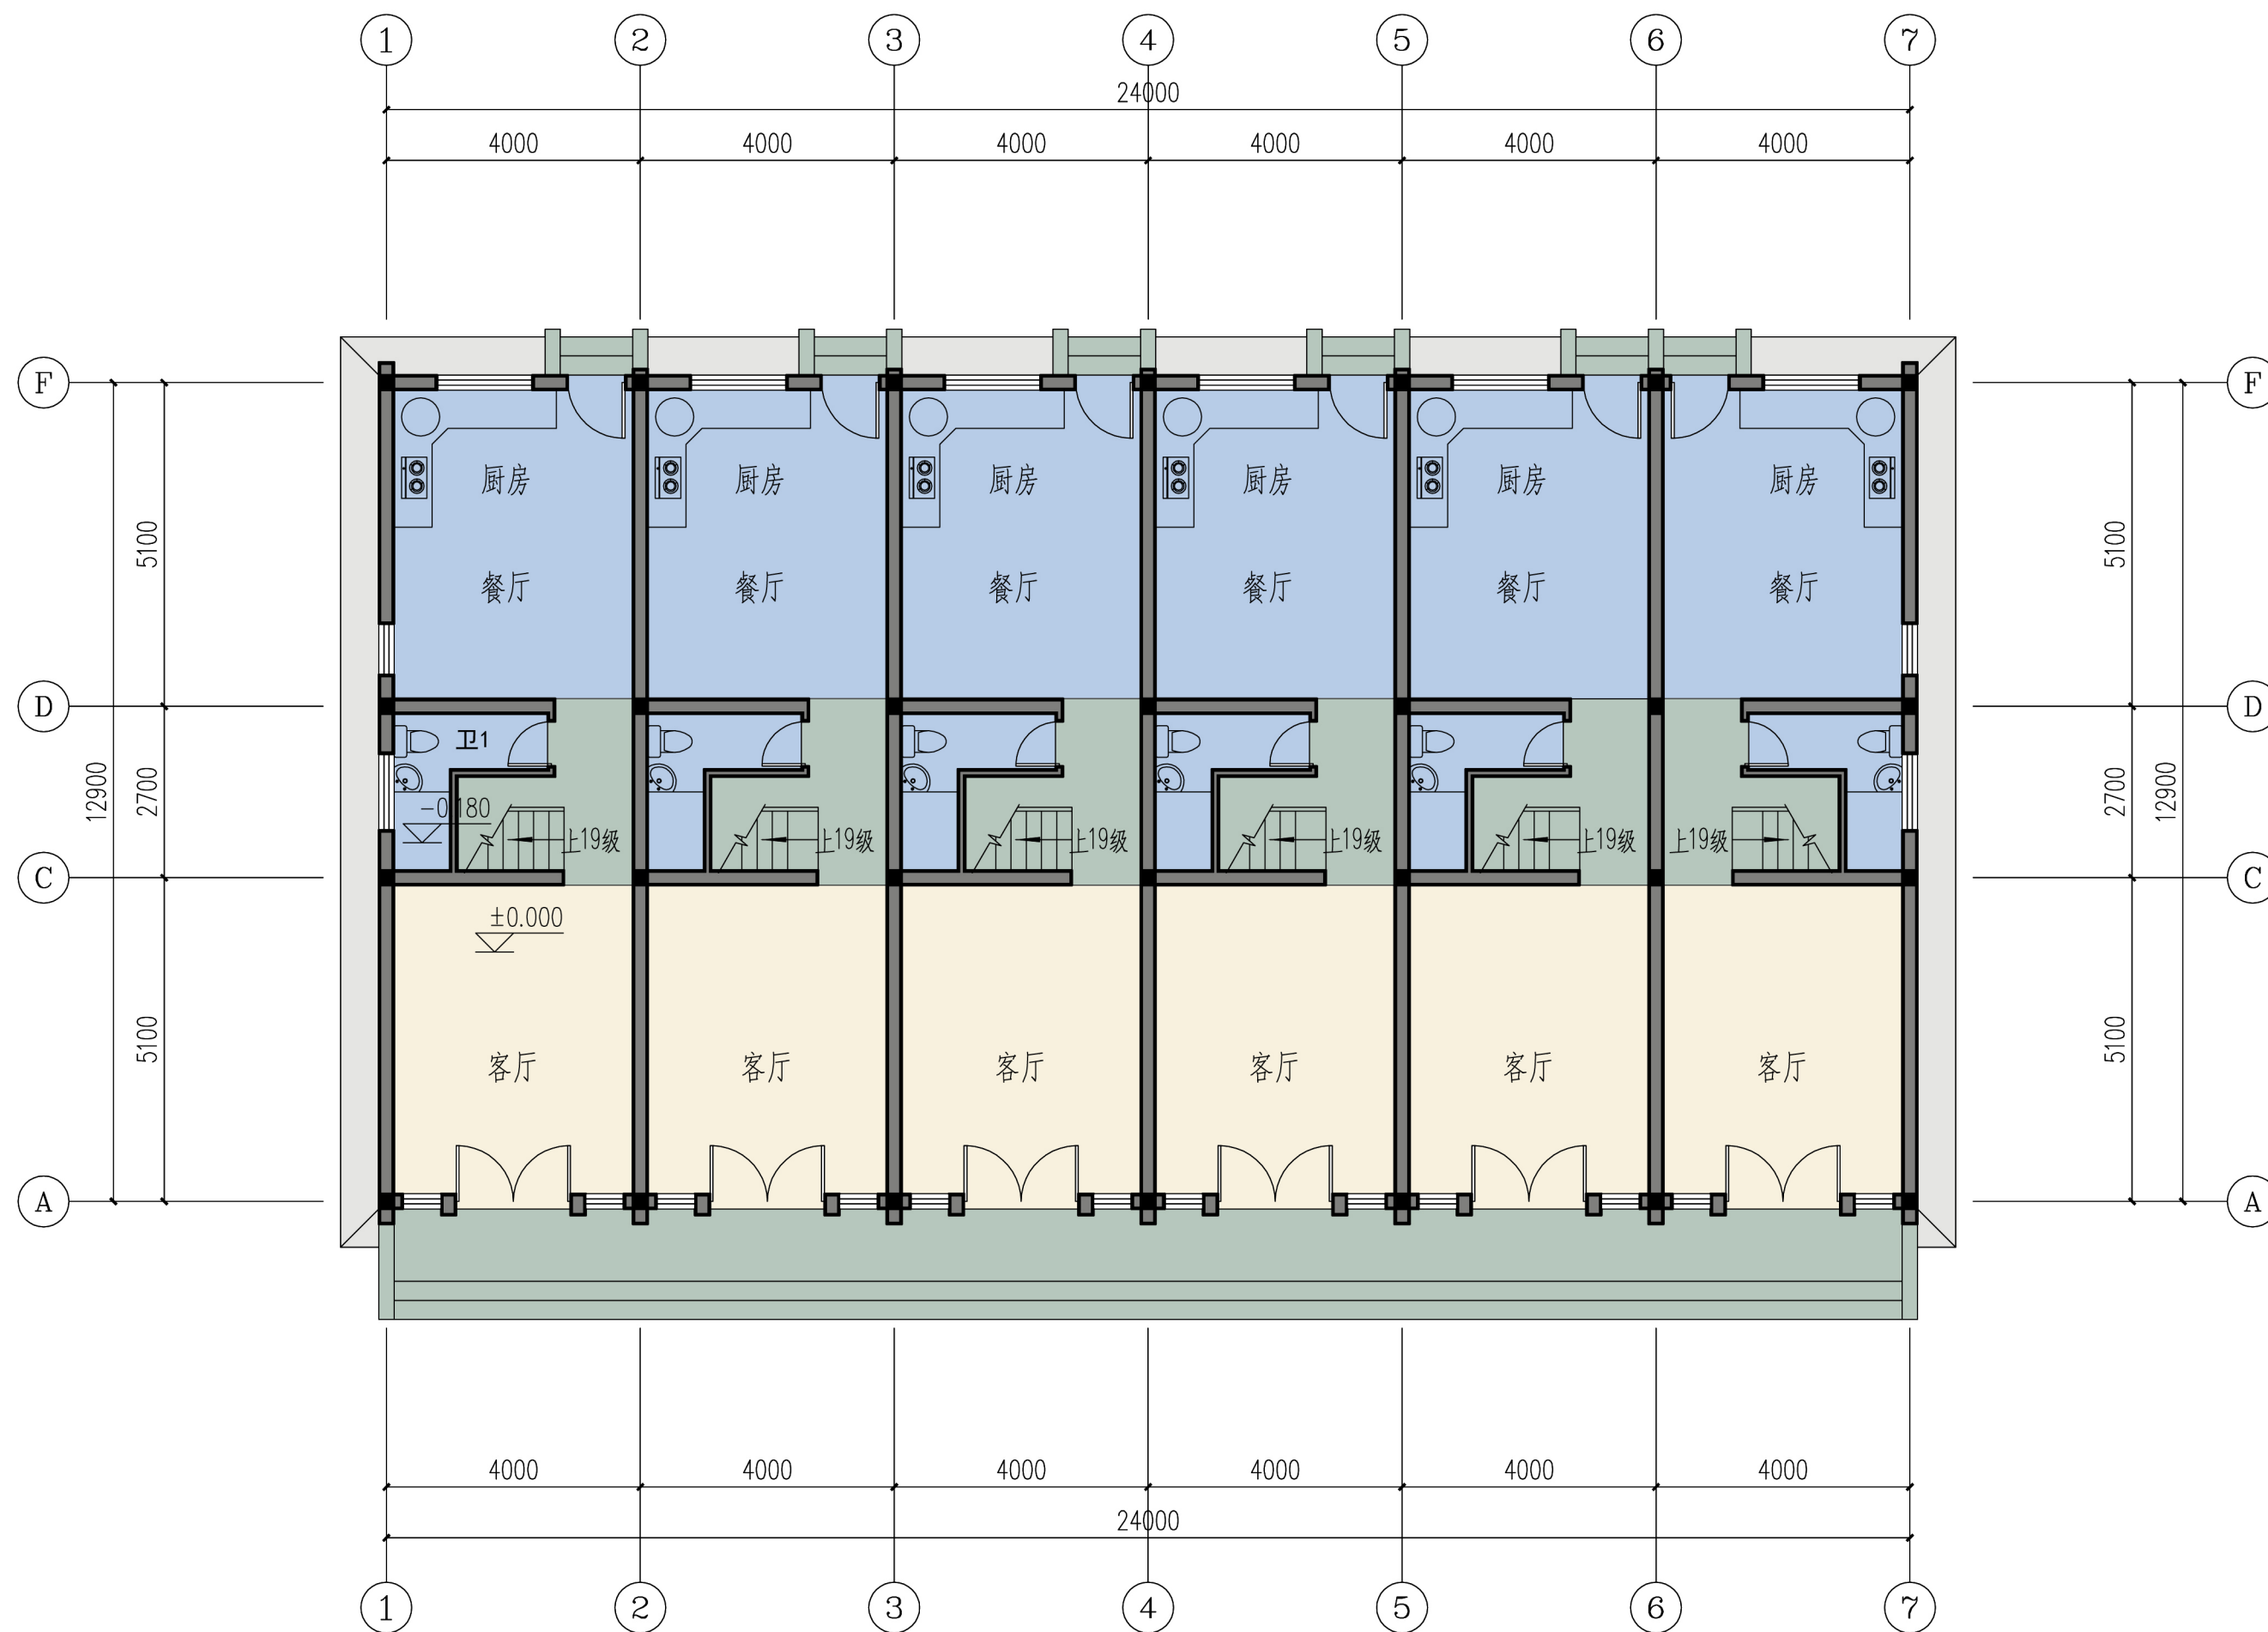

一层平面图 1:100




二层平面图 1:100



三层平面图 1:100



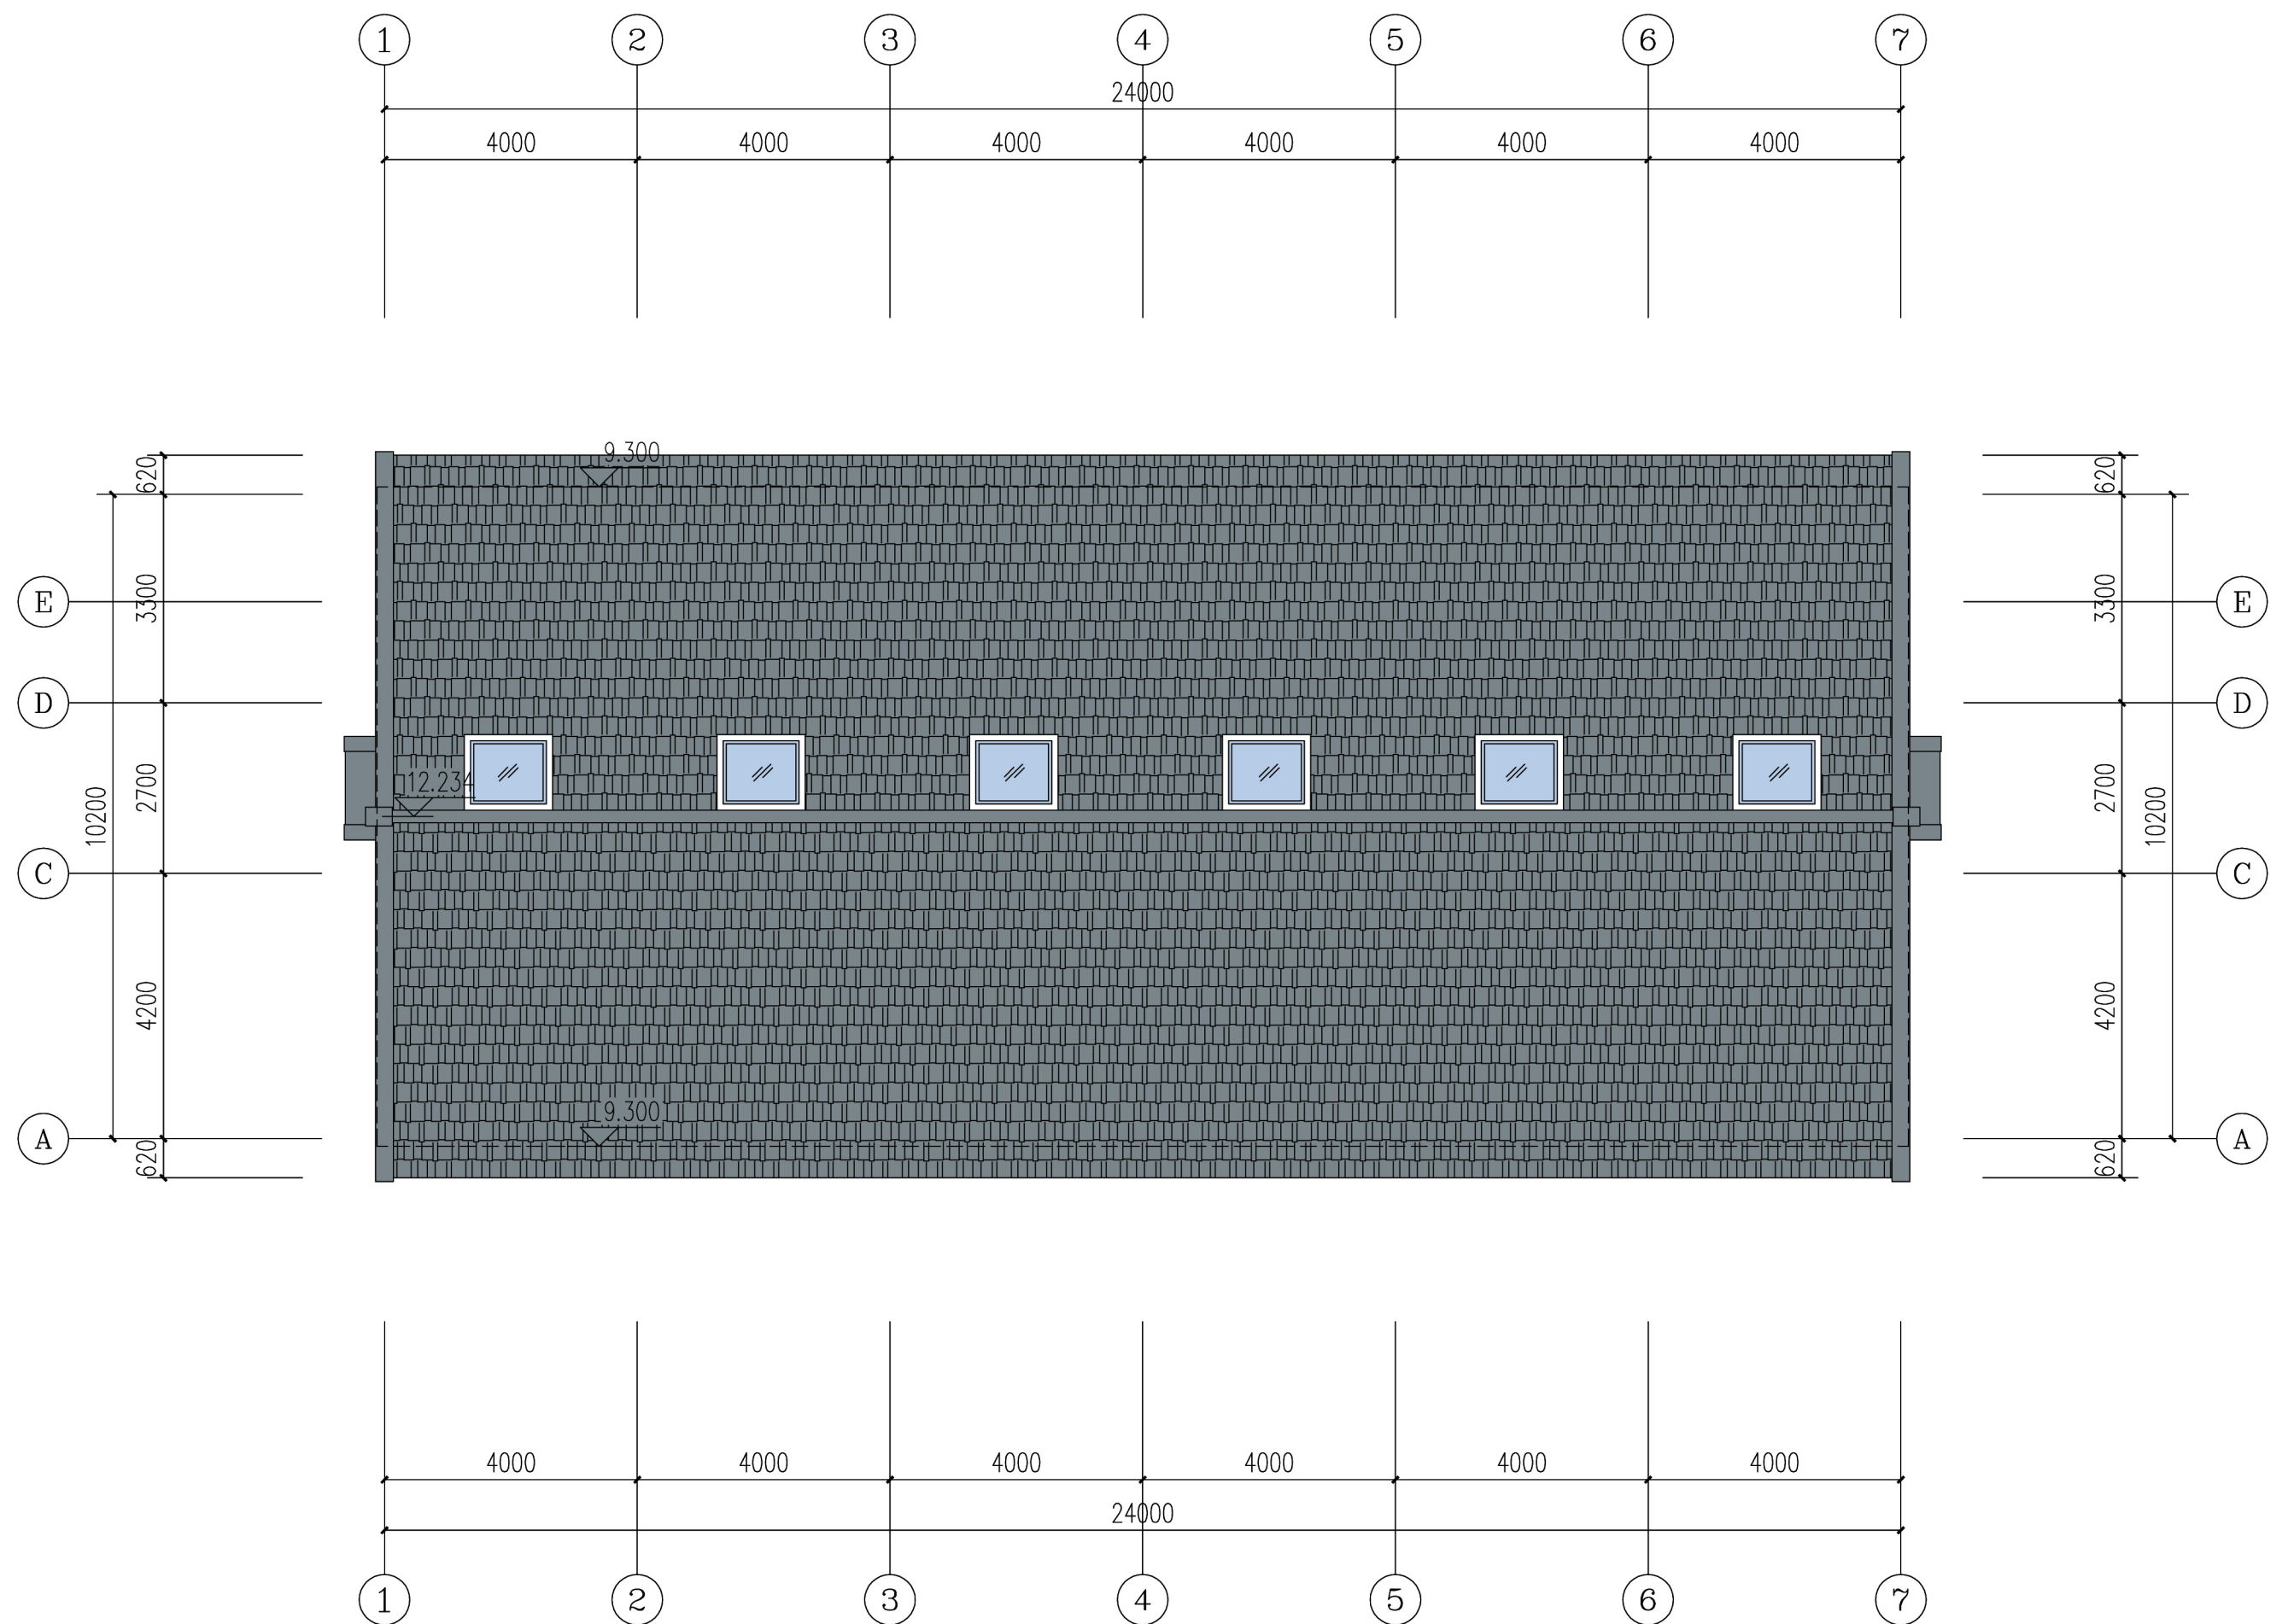

屋顶平面图 1:100