


“松阳水网”——松古平原水系综合治理工程（二期）清源河道治理工程及南山箱涵工程临时用地红线图

源河道治理工程及南山箱涵工程临时用地红线图

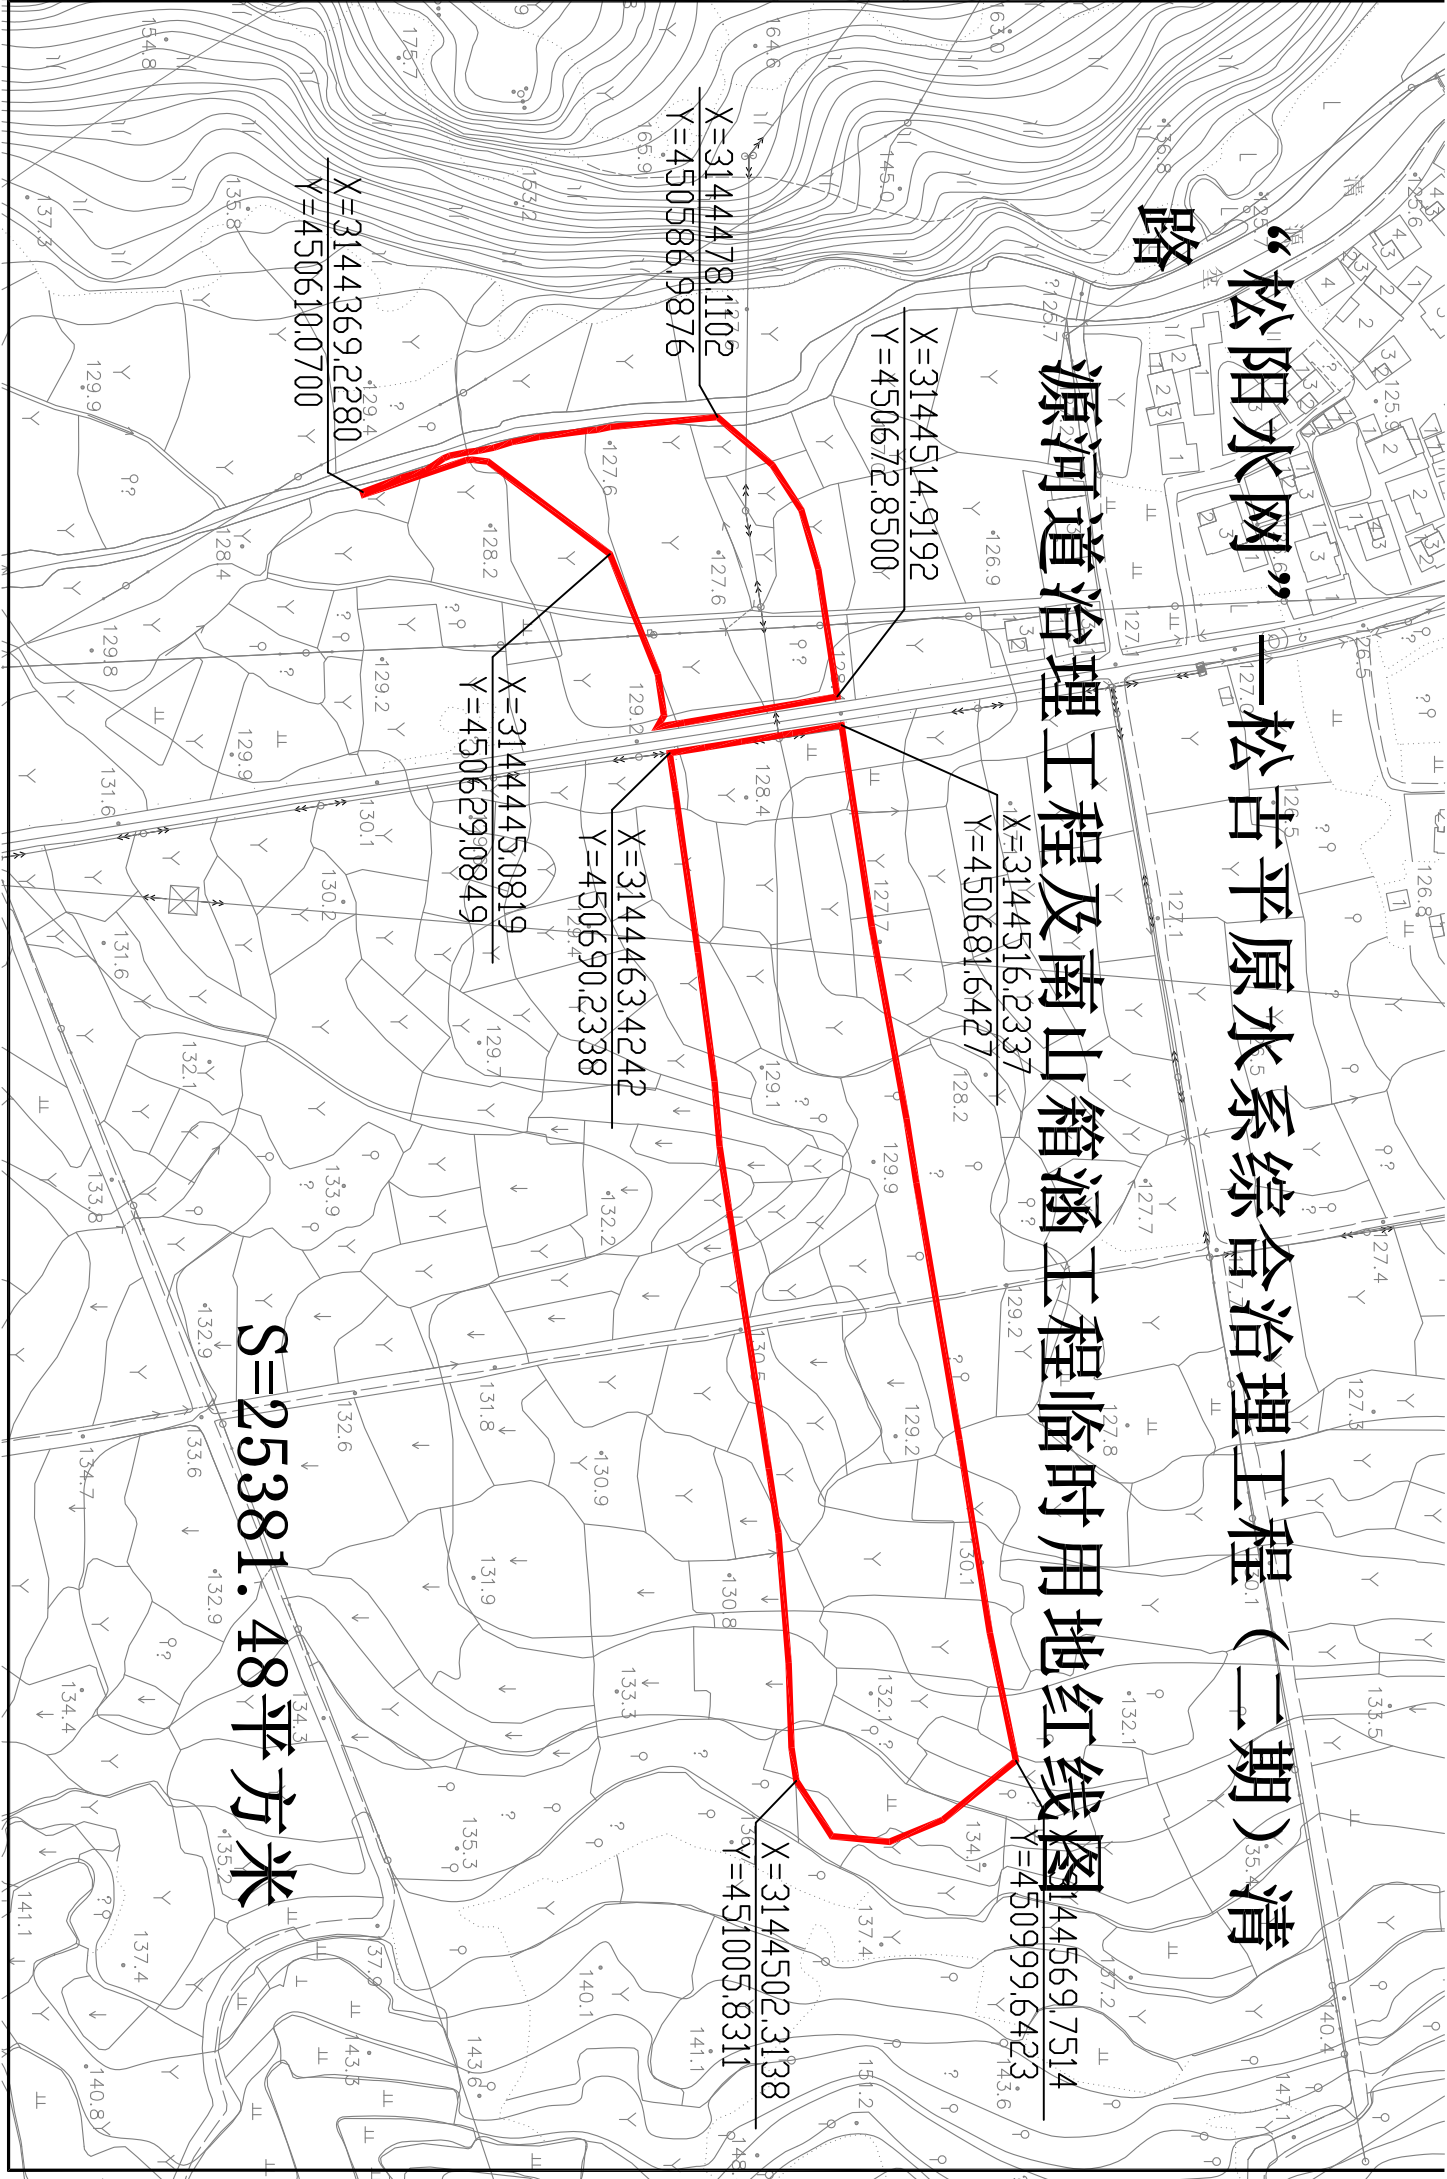

X=3144514.9192
Y=450672.8500

X=3144478.1102
Y=450586.9876

X=3144369.2280
Y=450610.0700

X=3144516.2337
Y=450681.6427

X=3144463.4242
Y=450690.2338

X=3144445.0819
Y=450629.0849

X=3144569.7514
Y=450999.6423

X=3144502.3138
Y=451005.8311

S=25381.48平方米