


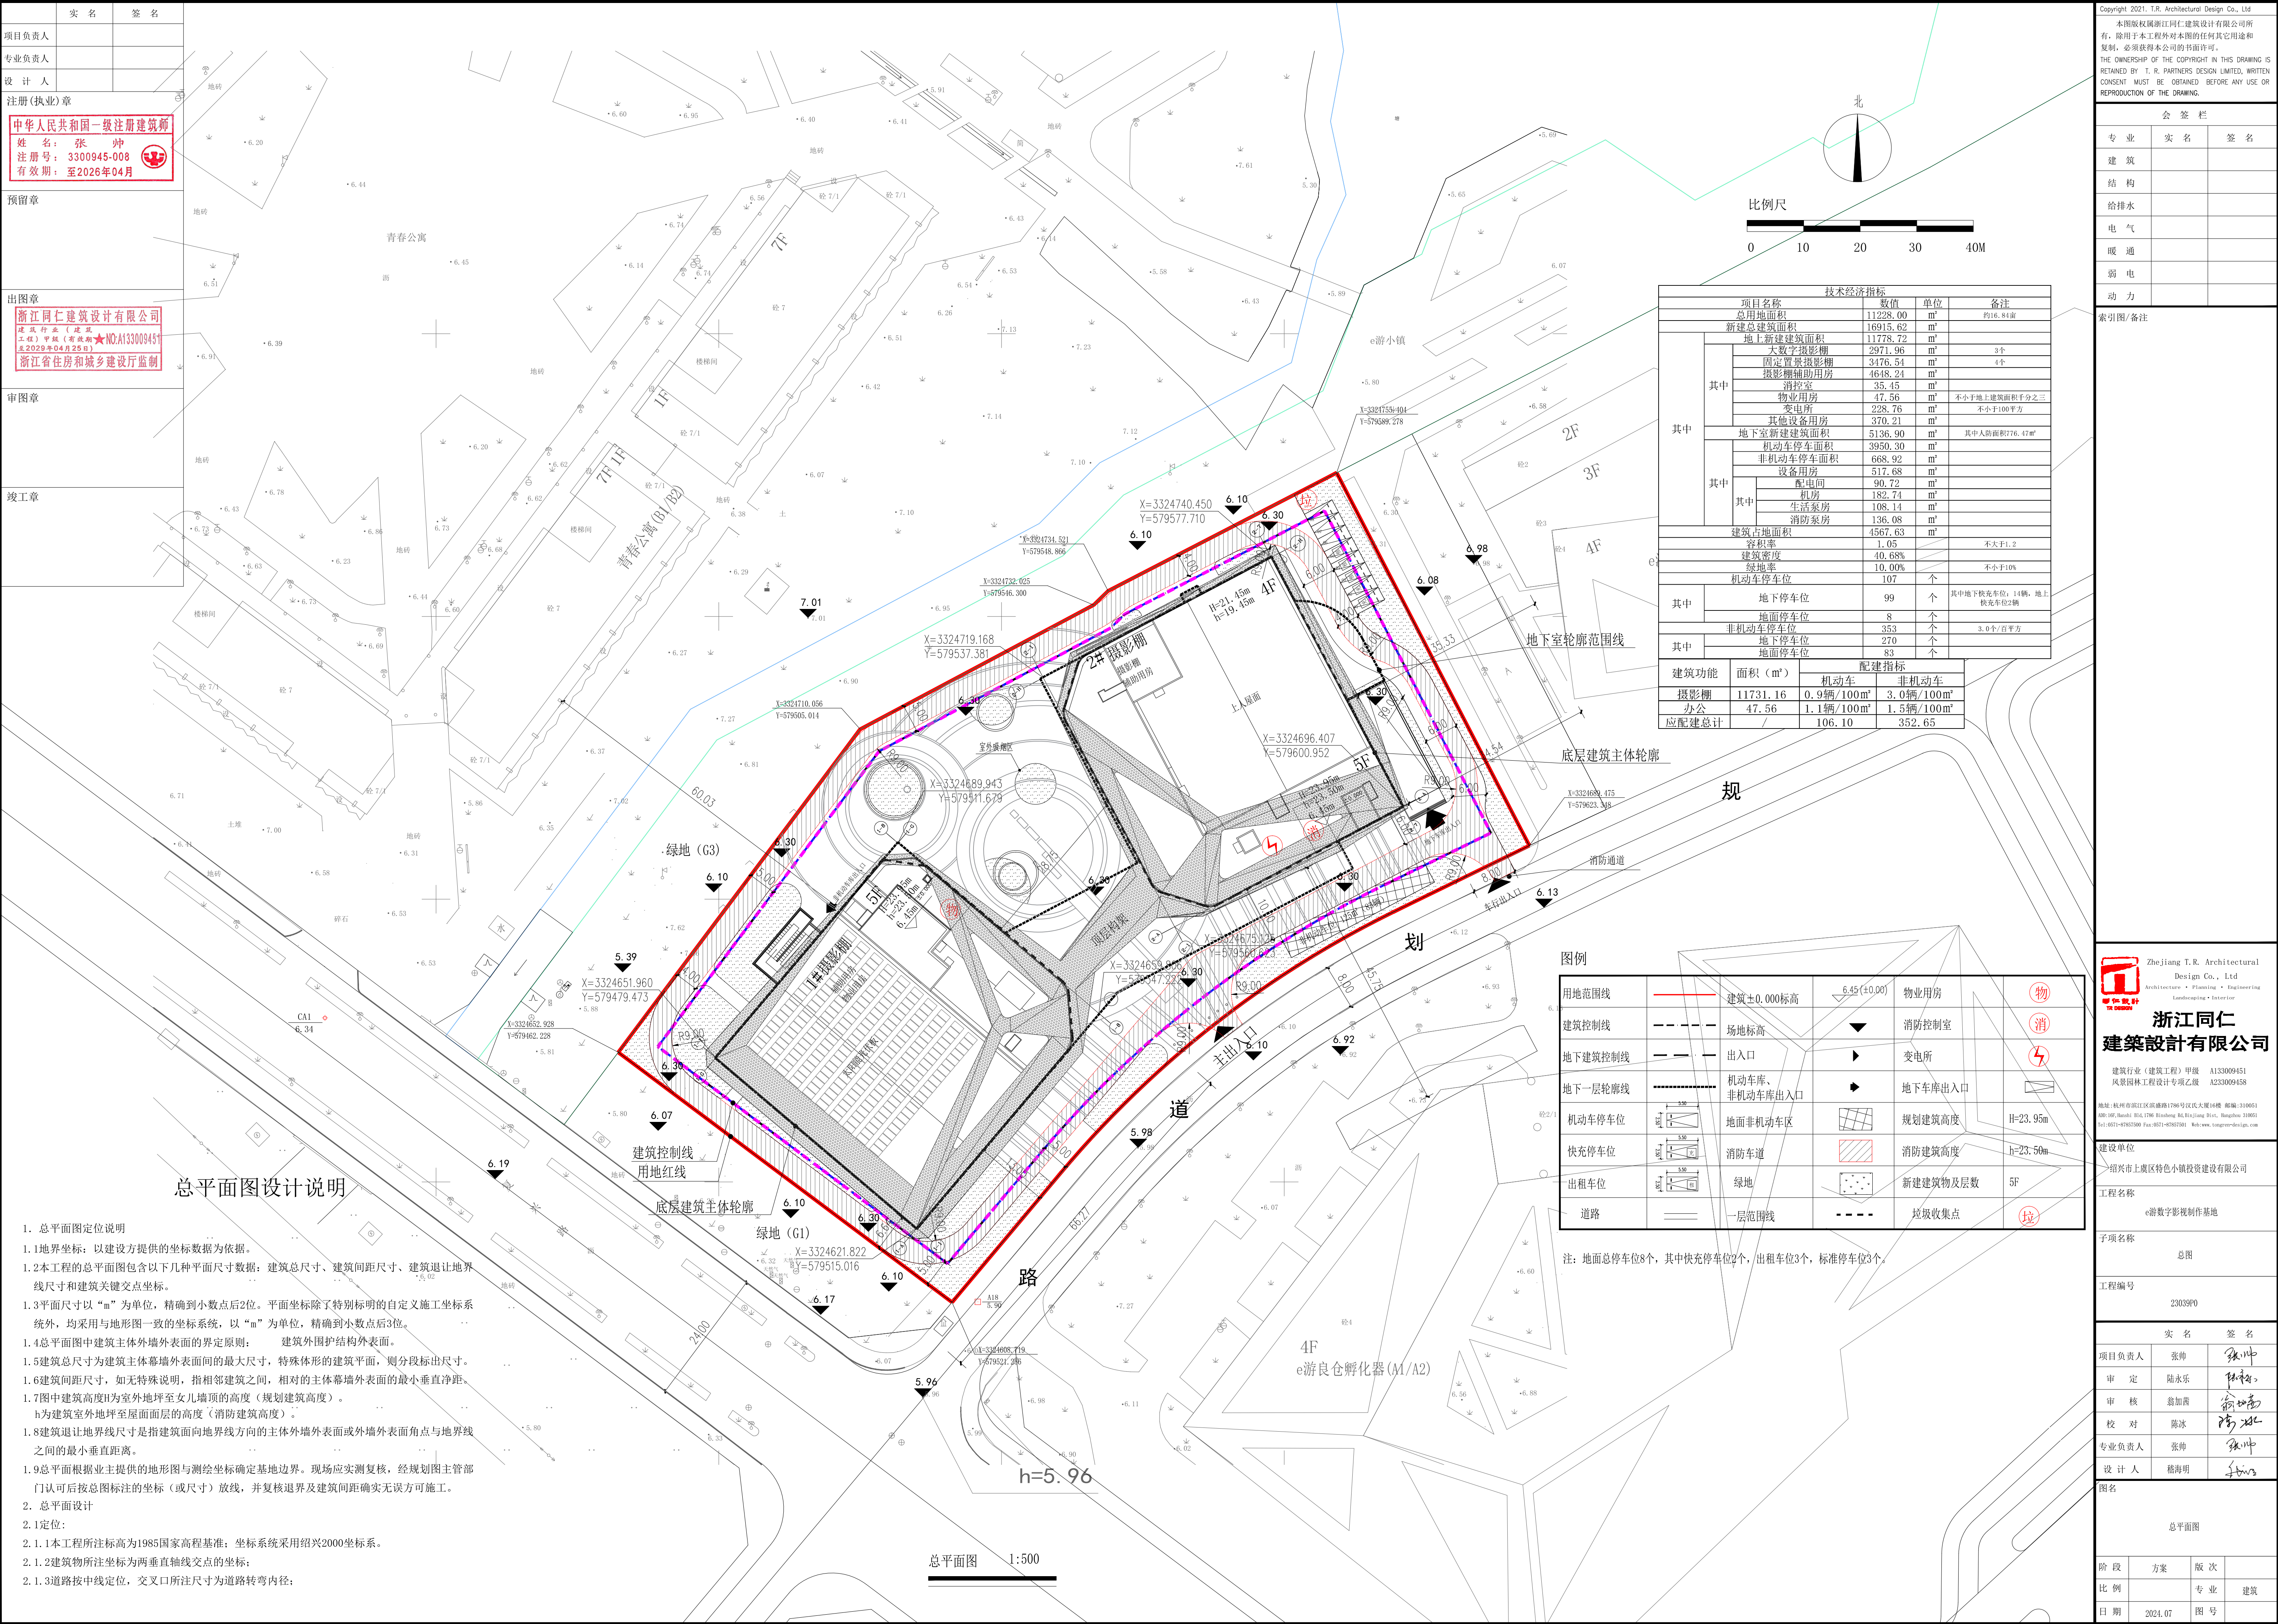

总平面图

1:500